



PARAPET br. 1

- radi se od lima debljine 0,4mm – 0,8mm
- bojeni lim, pocinkovani lim, HVL

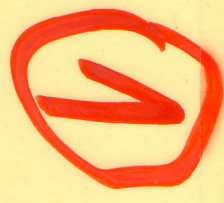

TRICOM PR 83/34 (t=0.5mm)
pokrivno: 910mm

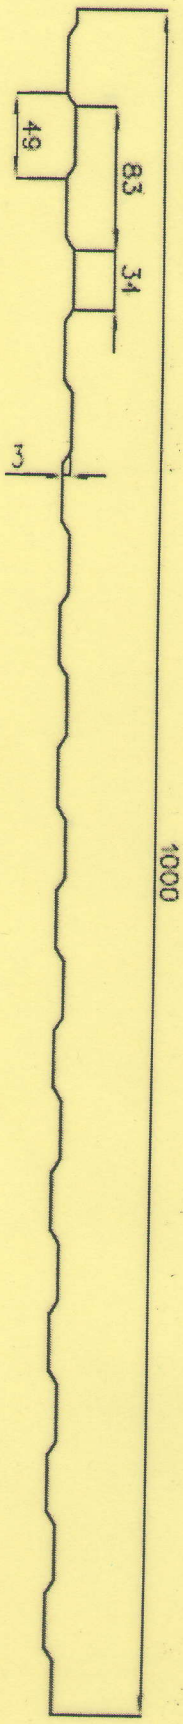

TRICOM PR 83/34 (t=0.5mm)
pokrivno: 1160mm

