


PARAPET br. 2

- radi se od lima debljine 0,4mm – 0,8mm
- bojeni lim, pocinkovani lim, HVL

TRICOM PR 38/15 (t=0.5mm)
pokrivno: 967mm

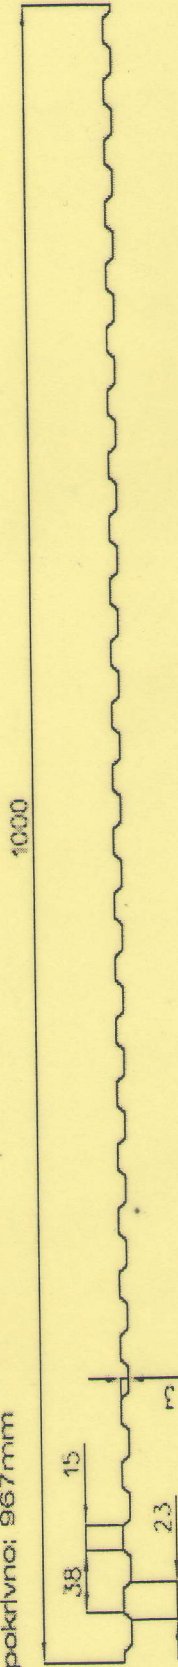

TRICOM PR 38/15 (t=0.5mm)
pokrivno: 1213mm

